


# Spencer County

Kentucky  
Comprehensive Plan Update 2006  
Taylorville Waterlines Map  
Map 2

Prepared For:  
Spencer County Planning Commission  
Approximate Scale  
1:24,000 or 1" = 2,000'

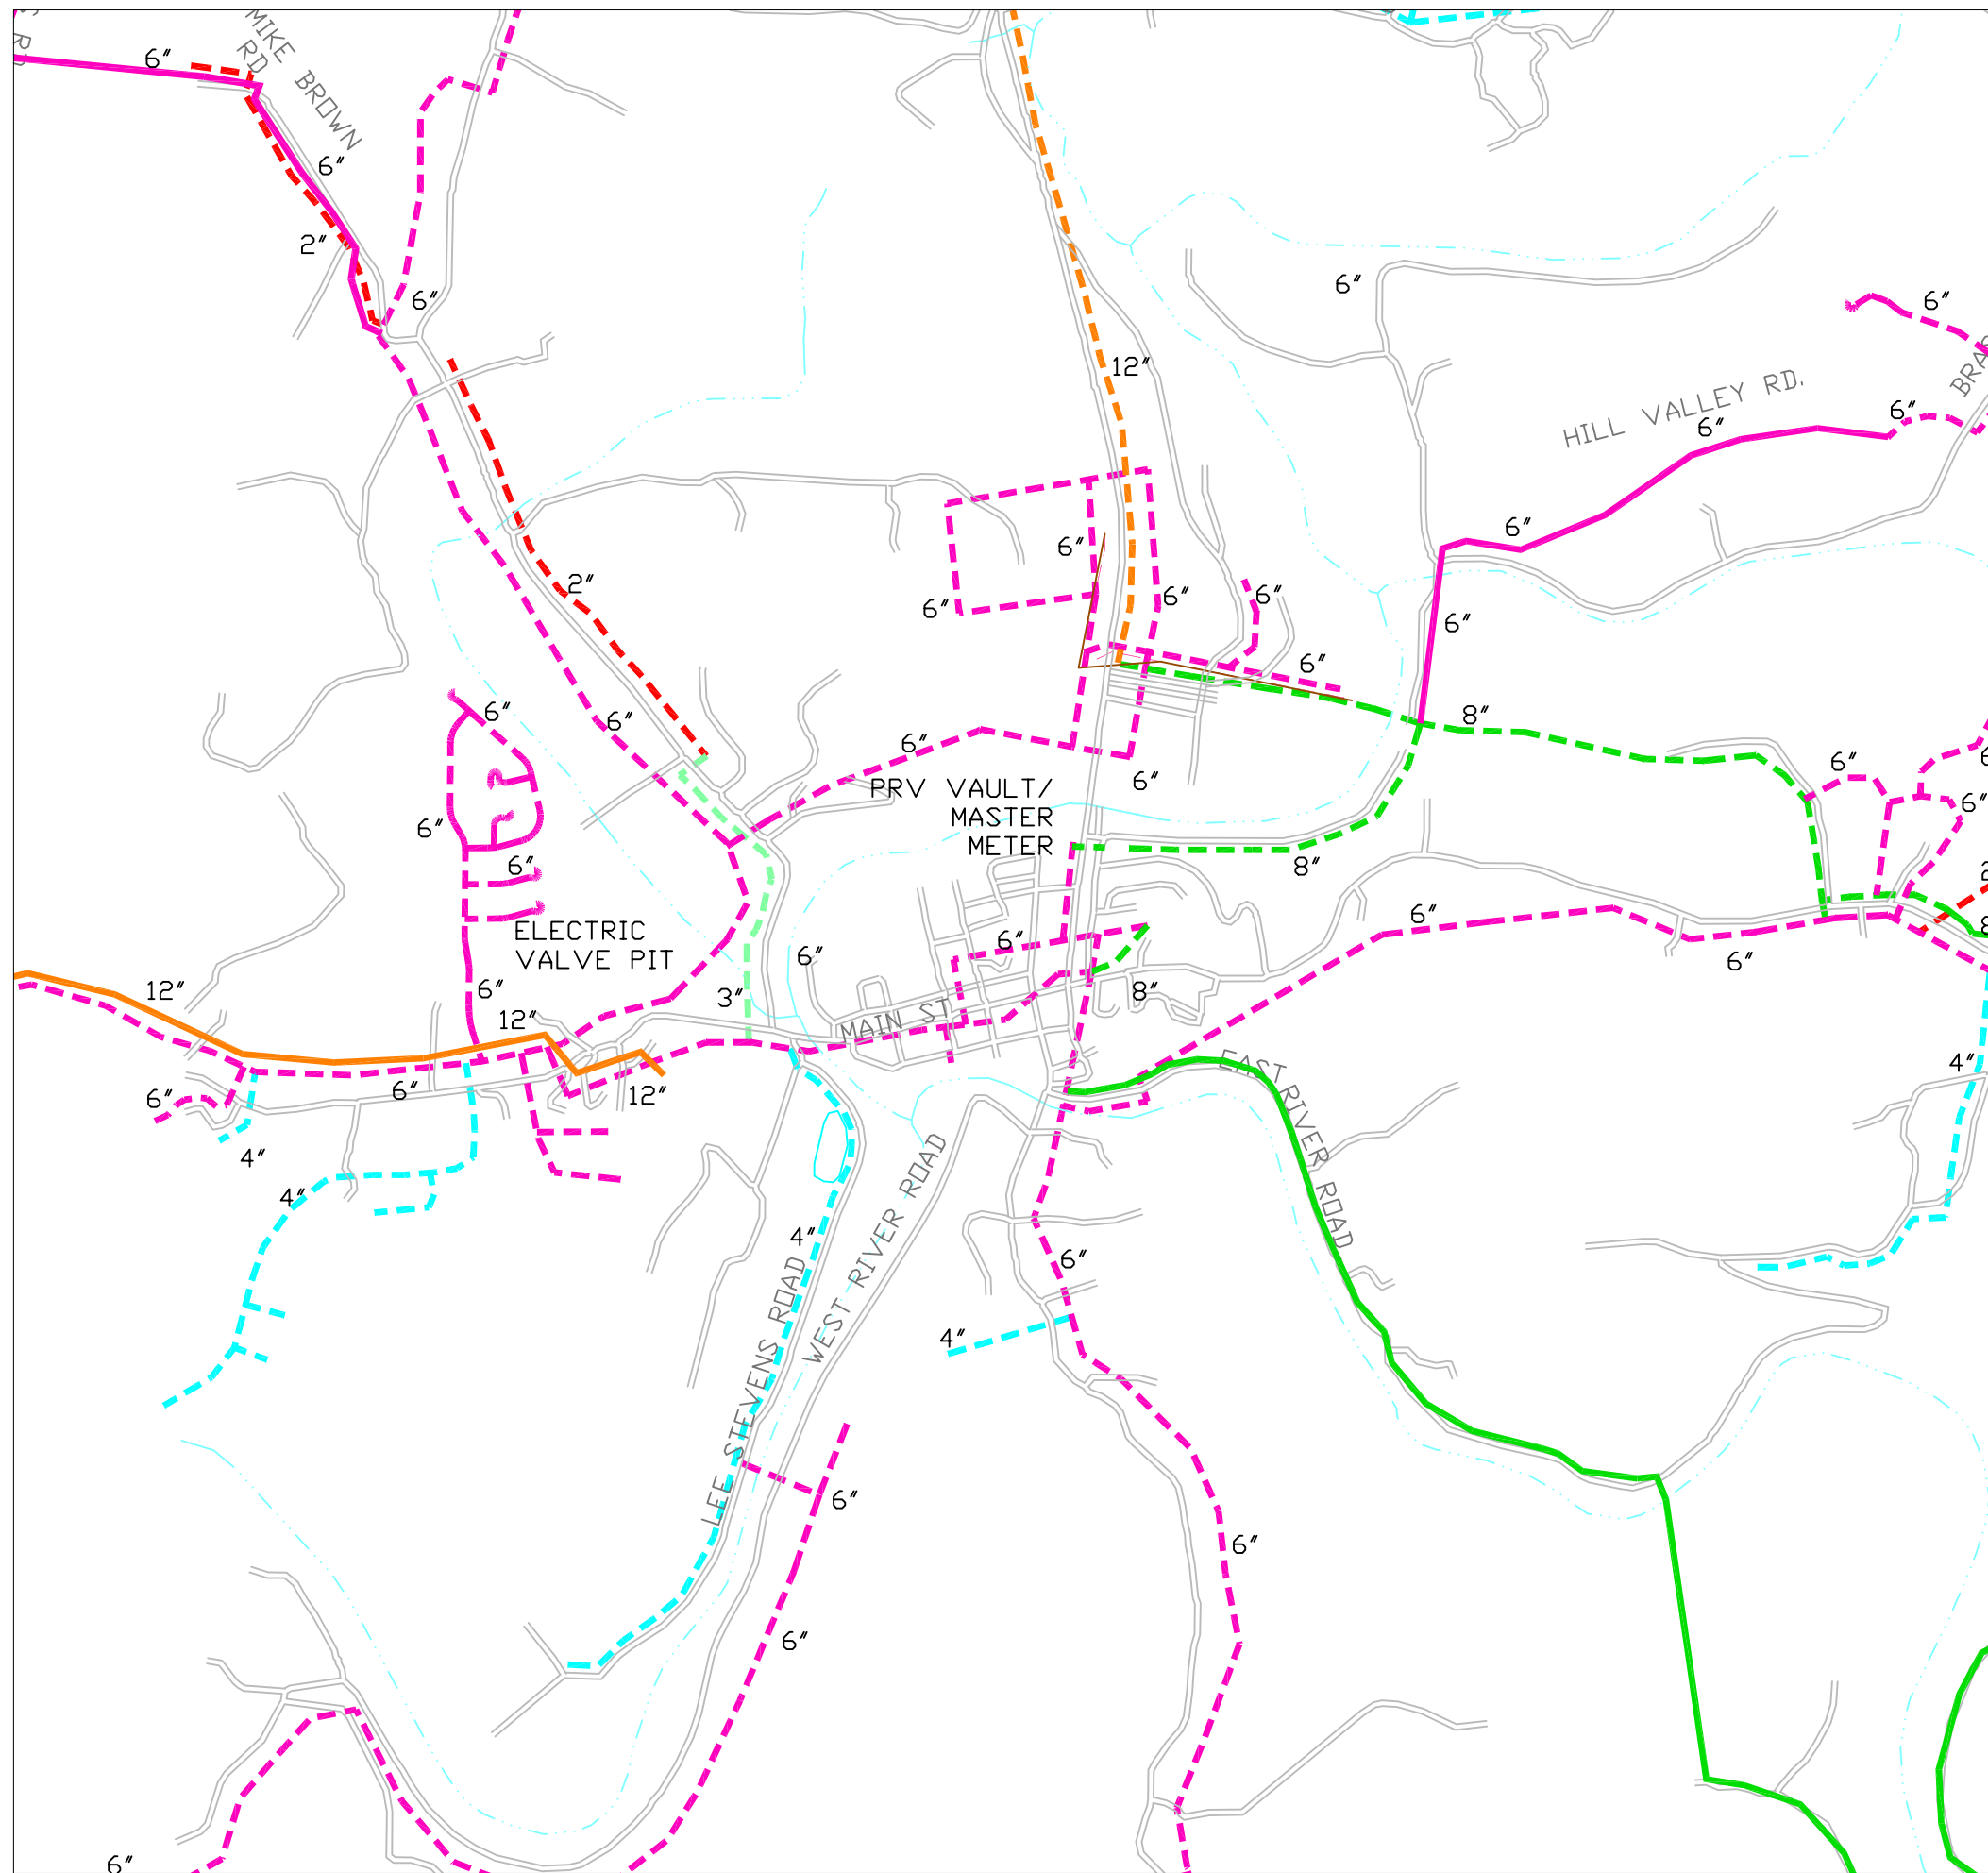

- EXISTING 2" WATERLINE
- EXISTING 3" WATERLINE
- EXISTING 4" WATERLINE
- EXISTING 5" WATERLINE
- EXISTING 6" WATERLINE
- EXISTING 8" WATERLINE
- EXISTING 12" WATERLINE
- EXISTING 16" WATERLINE
- PROPOSED 6" WATERLINE
- PROPOSED 8" WATERLINE
- PROPOSED 12" WATERLINE